


# Exploded View of Irripod Effluent System

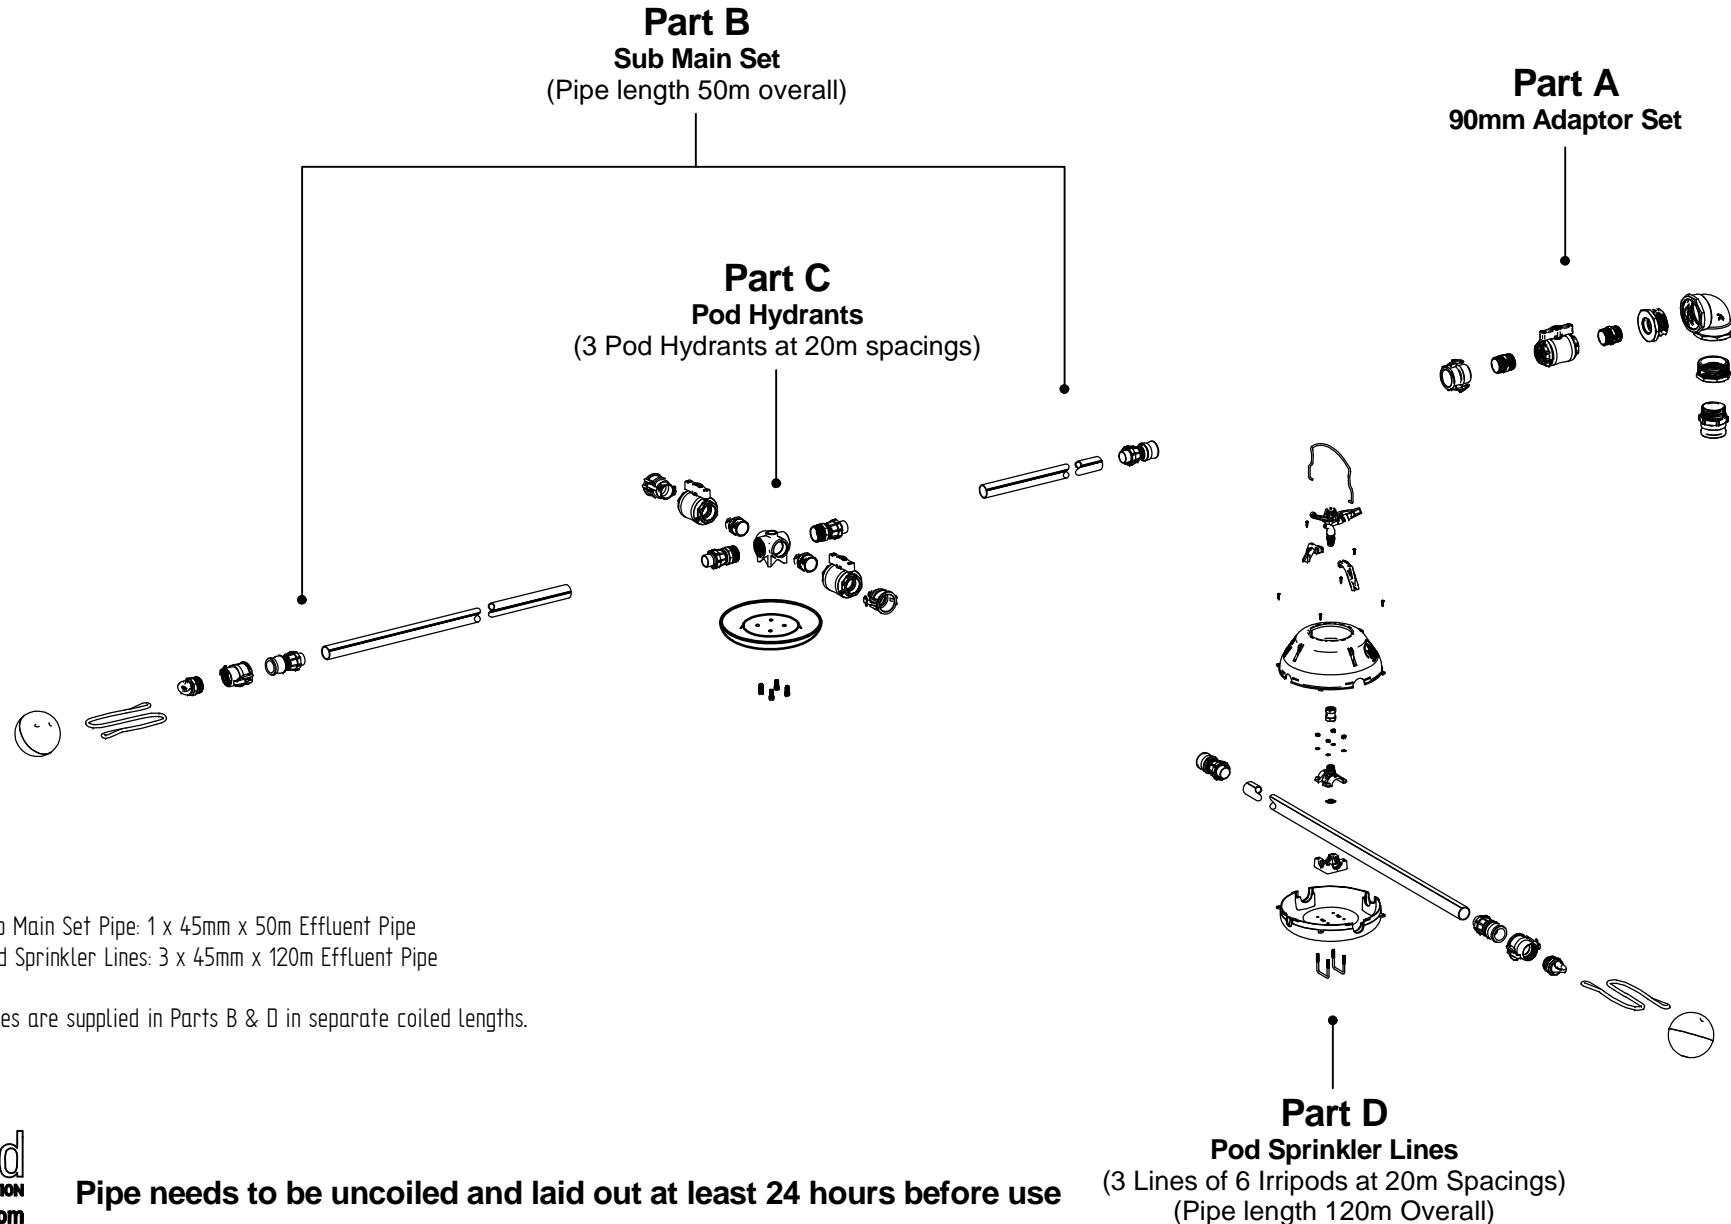

## Pipe Details:

Part B – Sub Main Set Pipe: 1 x 45mm x 50m Effluent Pipe

Part D – Pod Sprinkler Lines: 3 x 45mm x 120m Effluent Pipe

Note: All pipes are supplied in Parts B & D in separate coiled lengths.